
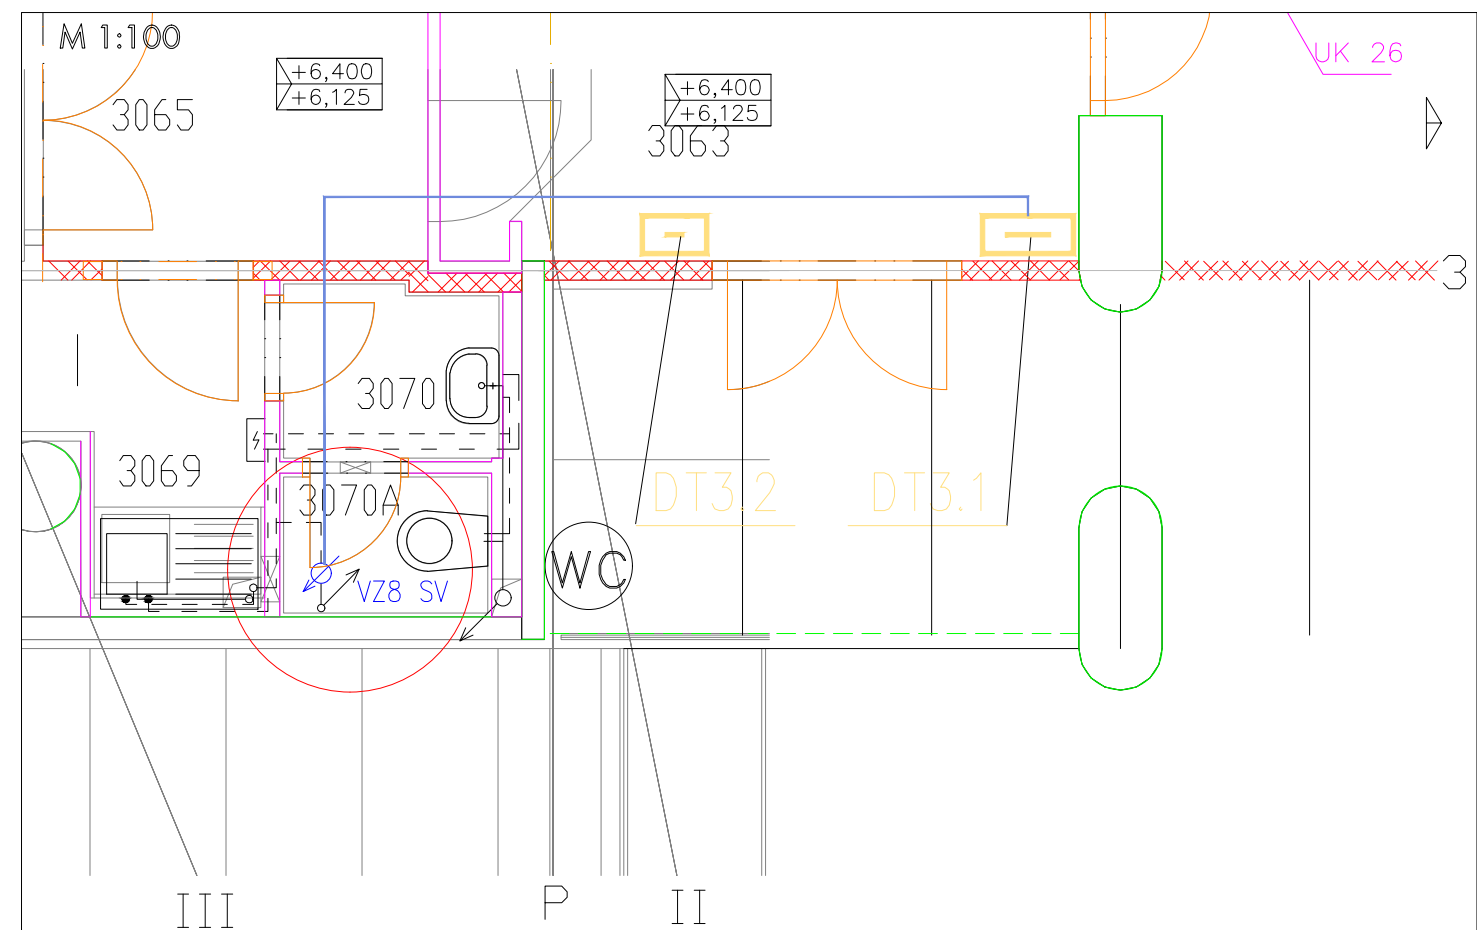


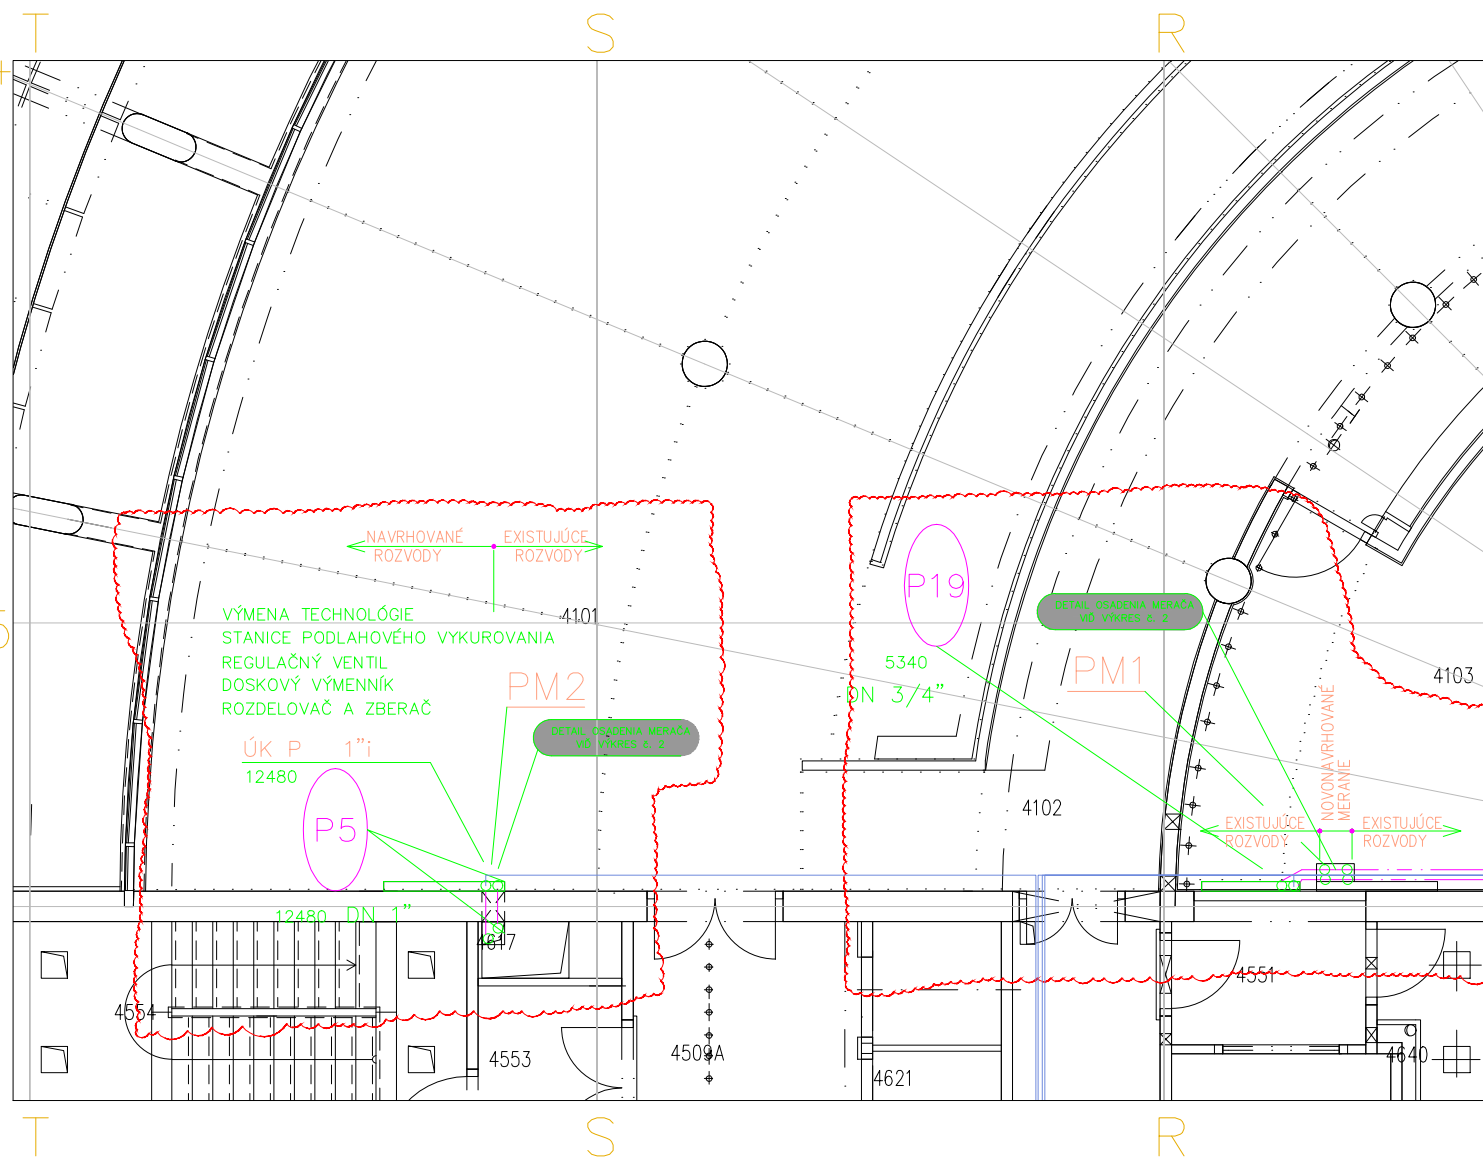

DÁTUM	04/2025	Č. VÝKRESU PS9 03
STUPEŇ	DRS	
FORMÁT	3 A4	
ZÁKAZKA Č.	353-24-03	
		M 1:100