


R1.VZT7-09.2024

$$I_n = 80 \text{ A}$$



L1,L2,L3+N+PE,50Hz,str,400/230V

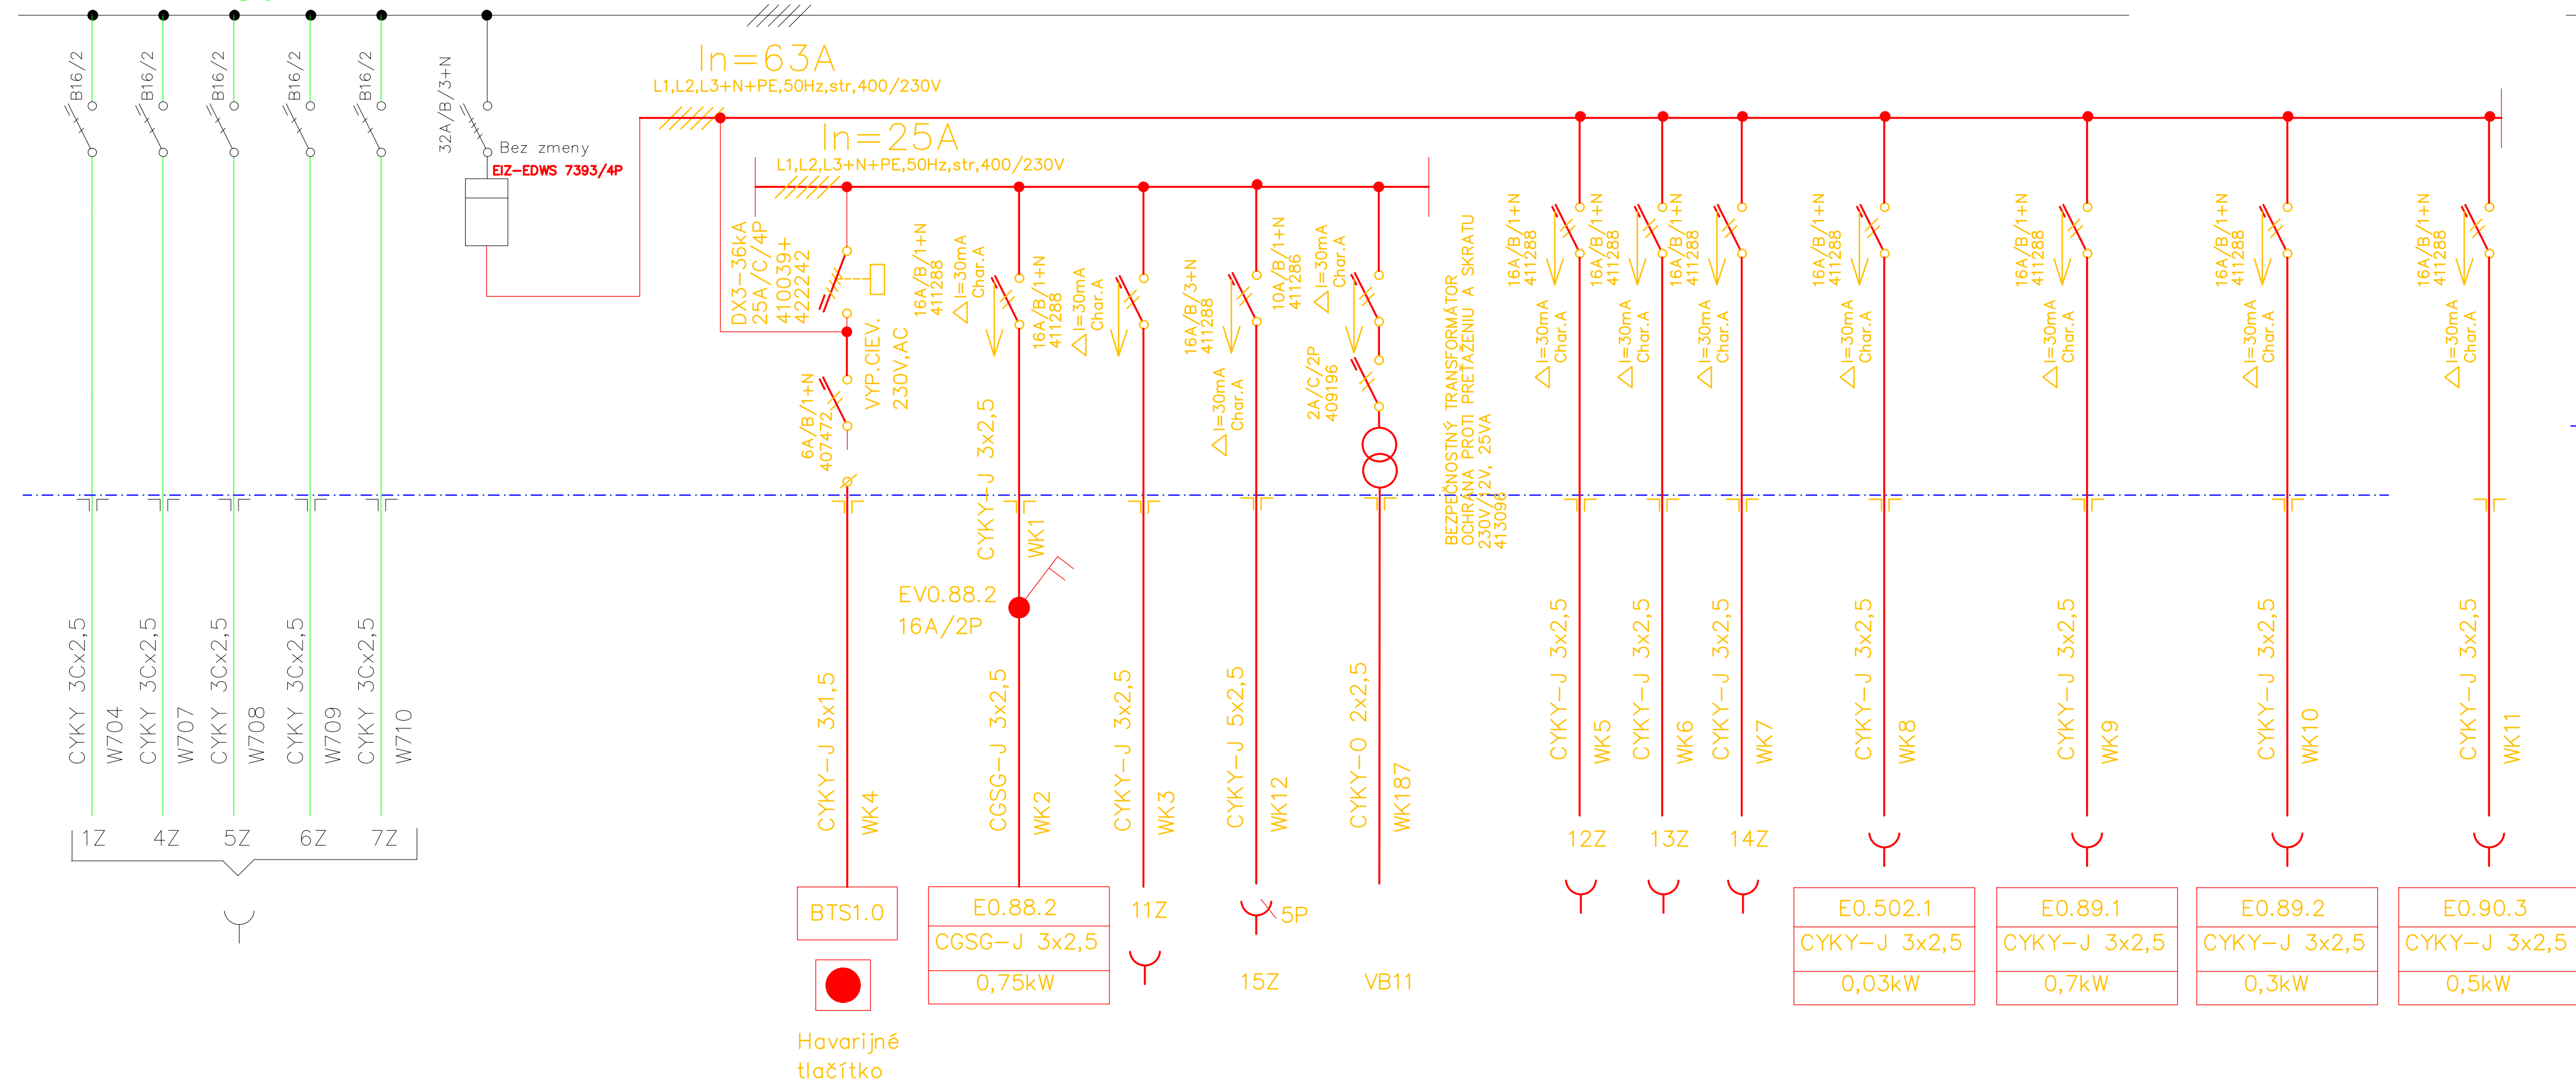

R1.VZT7-06.2005

$$I_n = 80 \text{ A}$$

L1,L2,L3+N+PE,50Hz,str,400/230V

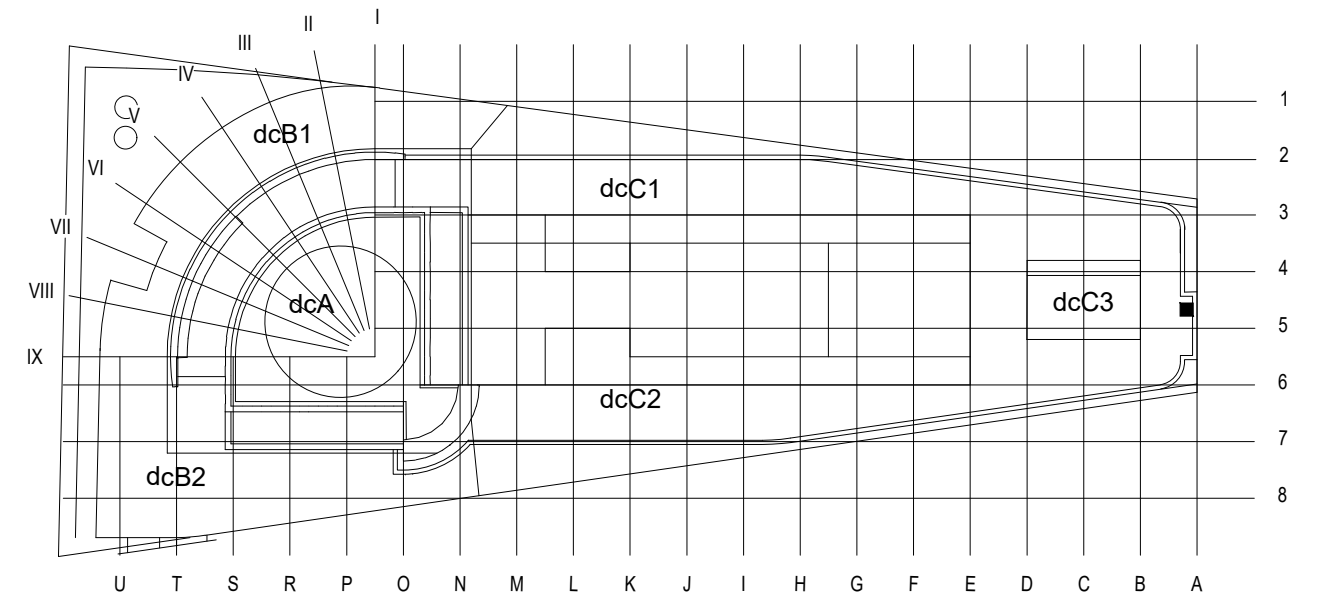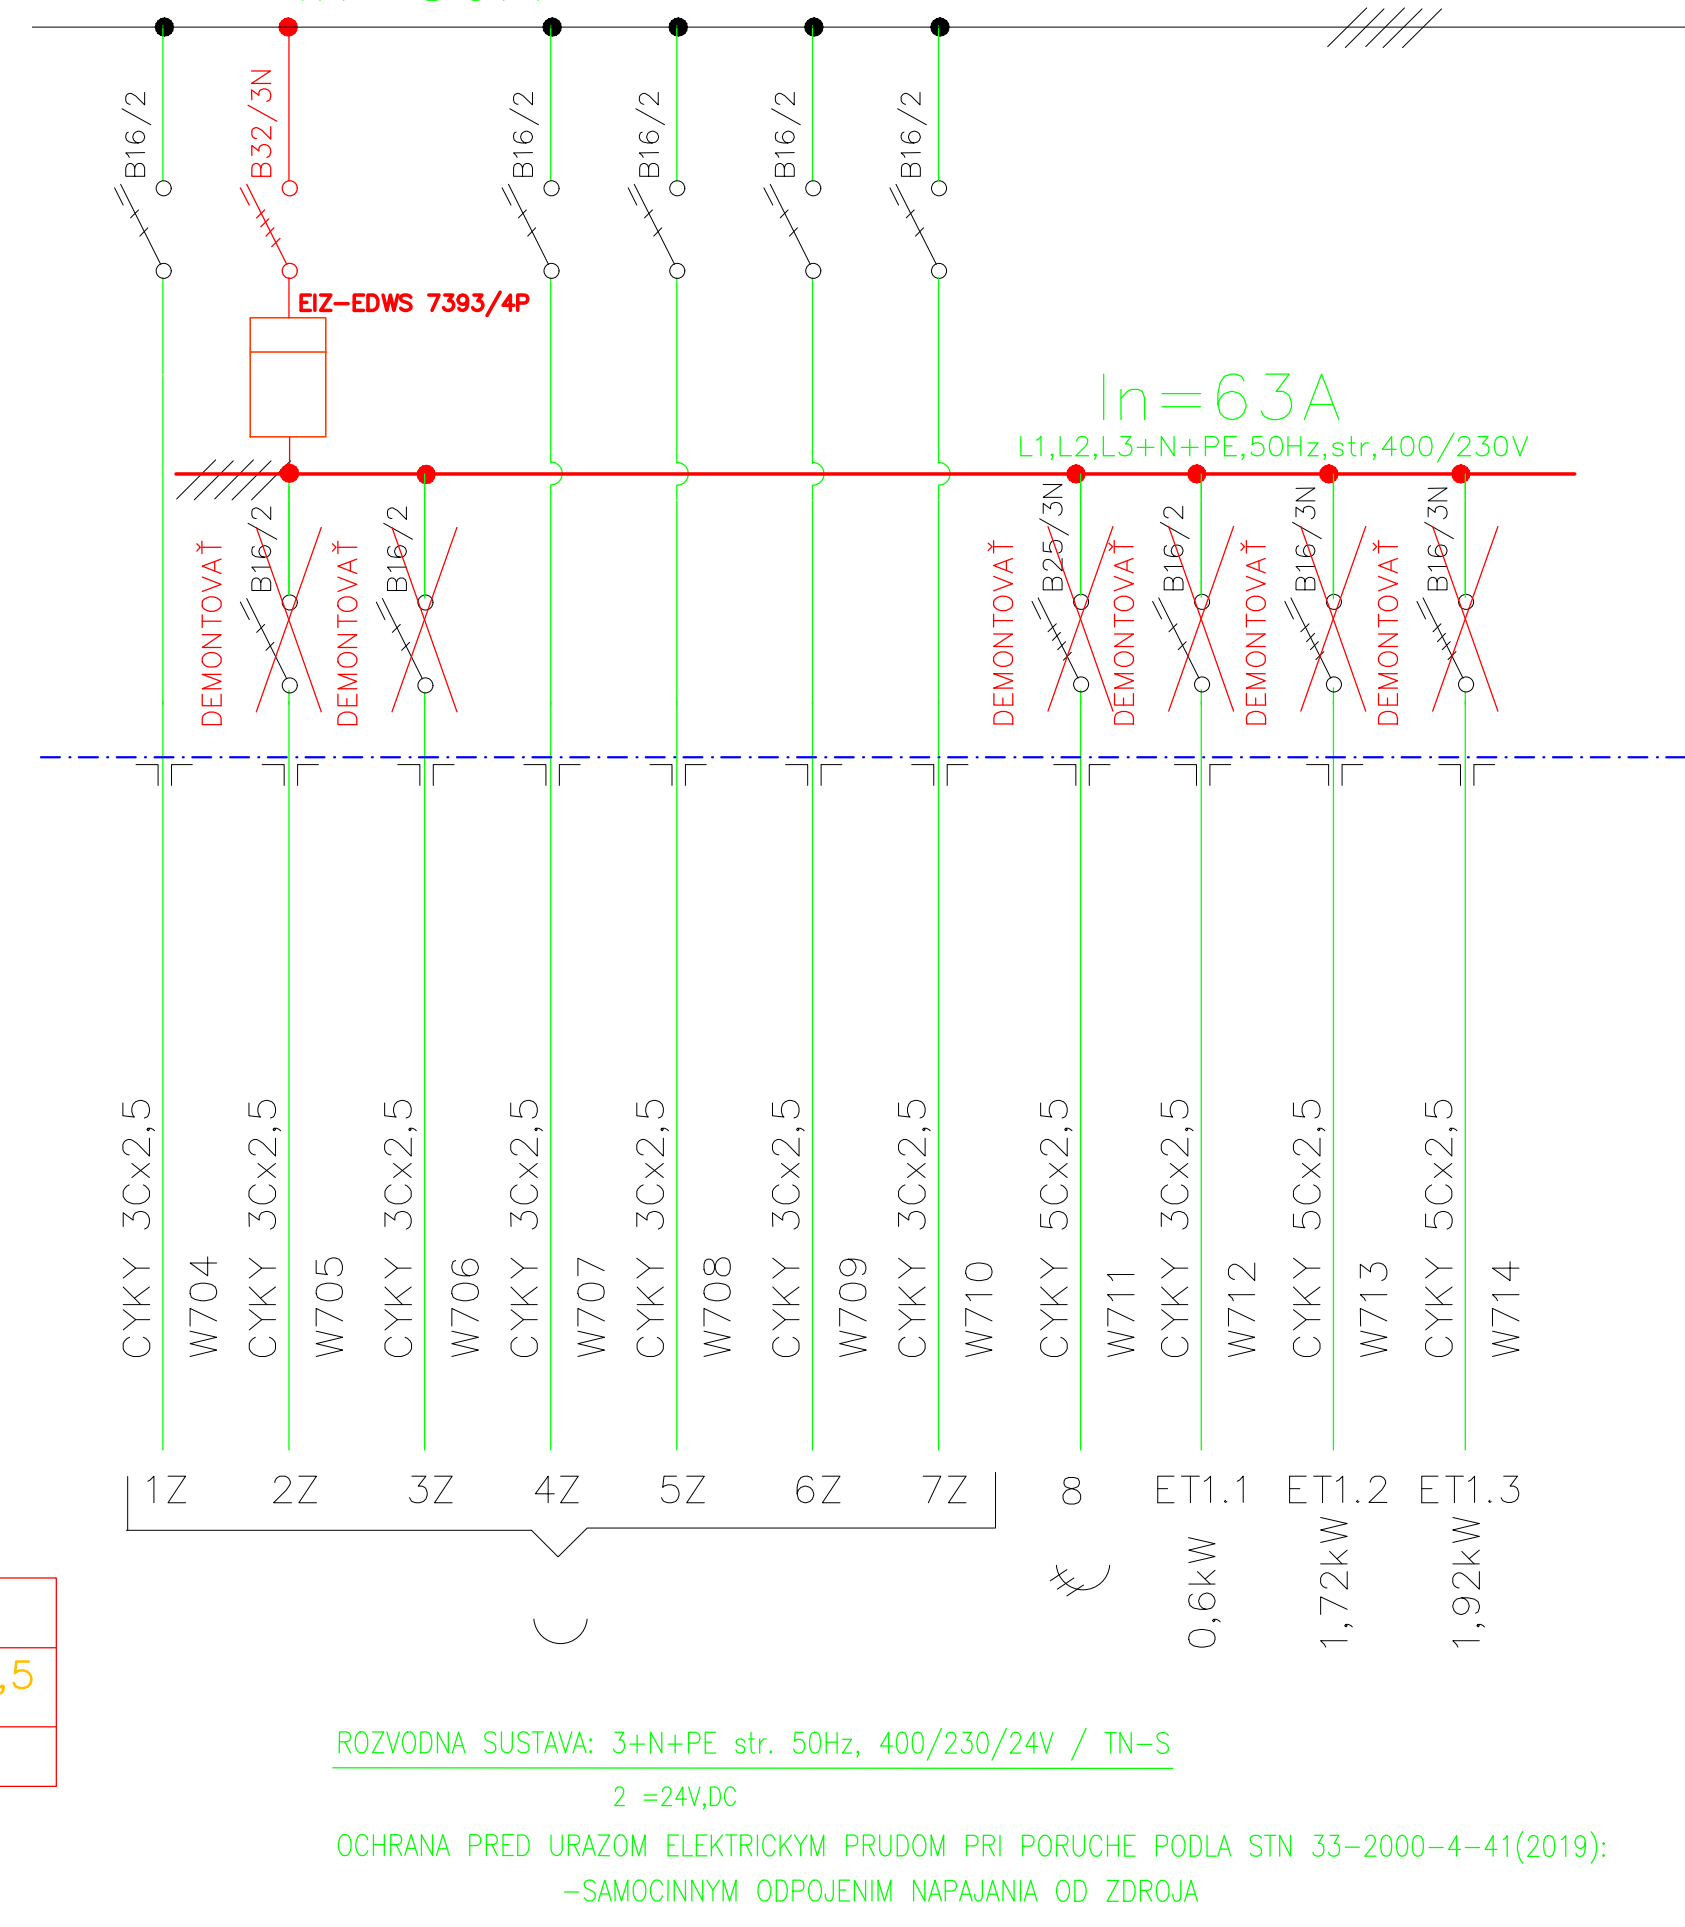

NÁRODNÁ BANKA SLOVENSKA
ÚSTREDIE BRATISLAVA



PS - 6 - SILNOPRÚDOVÉ ROZVODY A OSVETLENIE

INVESTOR: NÁRODNÁ BANKA SLOVENSKA, UL. I. KARVAŠA, BRATISLAVA			
G.P. : BKPŠ s.r.o., Trnavská 61, BRATISLAVA			
AUTORI : Ing.arch. M. KUSÝ, Ing.arch. P. PAŇÁK			
HIP :			
HL.PROJEKTANT	ZODP.PROJEKTANT	VYPRACOVAL	KONTROLOVAL
	Ing. F.FONDRK	Ing. D.FONDRK	
NÁZOV STAVBY: NÁRODNÁ BANKA SLOVENSKA - ÚSTREDIE BRATISLAVA HLAVNÁ STAVBA SO-016 - BUDOVA NBS			
OBJEKT: MERANIE MÉDII PRE ÚČELY TECHNOLÓGIE V BUDOVE NBS			
ČASŤ: MERANIE MÉDII PRE ÚČELY TECHNOLÓGIE V BUDOVE NBS			
OBSAH :		PODROŽNÉ MERANIE ODBERU ENERGIÍ	
ROZVADZAC		R1.VZT7-ÚPRAVA	

A R C H I T E K T

B A . K . P . Š .

s p o l . B R A T I S L A V A 8 3 1 0 2

N O B E L O V A 3 4

PIK FONDRK, s.r.o. Tehelná 6, 900 44 TOMÁŠOV IČO: 35 871 881		
ARCH. Č.		
DÁTUM	04.2025	Č. VÝKRESU
STUPEŇ	RP	
FORMÁT	A4	
ZÁKAZKA Č.	6001/PIK/05	2